

Even Entry Bracket

Cross-section showing bracket placement, timber, decking, and bolt positions.

Bracket thickness: 8mm

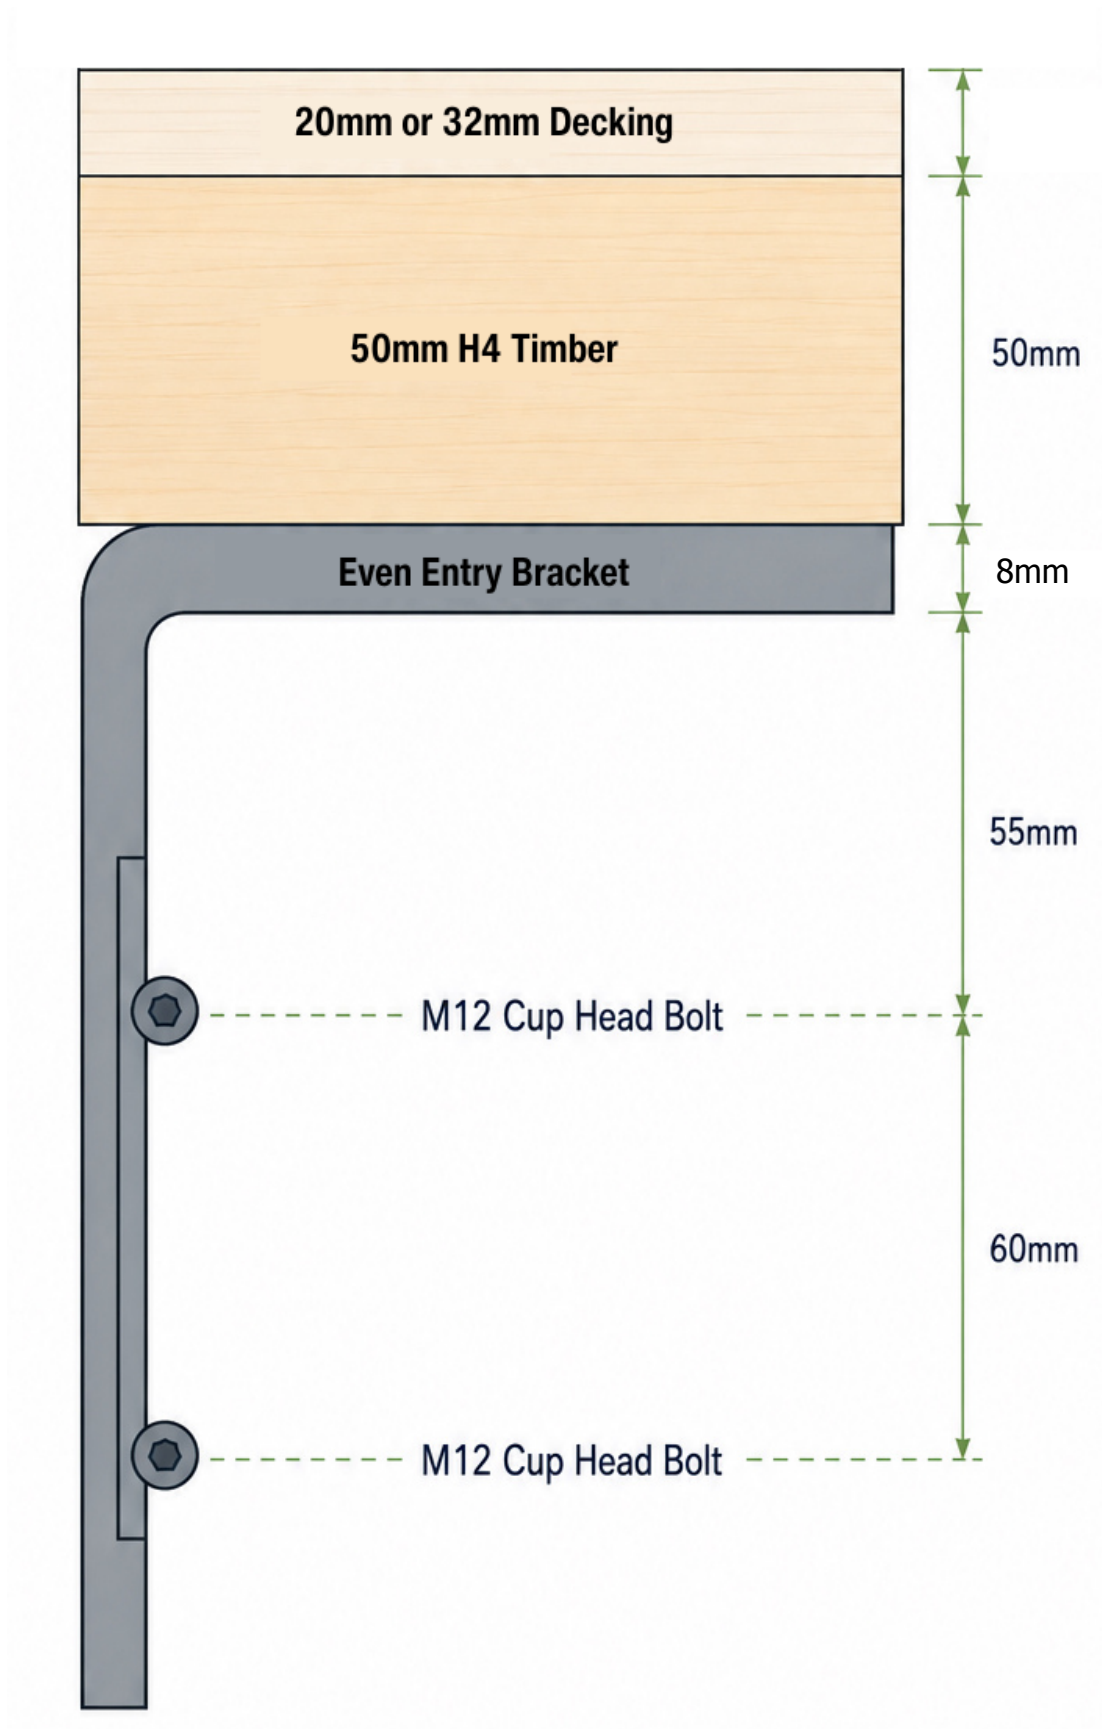


Diagram is schematic. All dimensions in millimetres.